



**SRII BHUVI
DEVELOPERS**

Your growth in our hands





We will get eucalyptus wood nearly 300 to 400 kgs in 10 years

Malabar Neem



Malabar Neem (*Melia dubia*) is a tropical deciduous tree that grows up to 20 m height.

The tree is one of the fast growing species under irrigated conditions. It can be harvested early i.e. within four years for plywood production or for paper industry

Custard Apple (Seethaphalam)



Custard apples contain Vitamin A, Which keeps your skin and hair healthy. This fruit is also known to be great for eyes and cures indigestion problems.

Mango

Miyazaki Mango-Most Expensive Mango in The World.
one mango weighs about 350 grams.
These mangoes are grown during the peak harvest season between April and August.



Sandalwood (Srigandham)


Sandalwood is often cited as one of the most expensive woods in the world.



Gauva (Jaama)


Guava fruits are amazingly rich in antioxidants, vitamin C, potassium, and fiber. guava leaves are used as an herbal tea and the leaf extract as a supplement



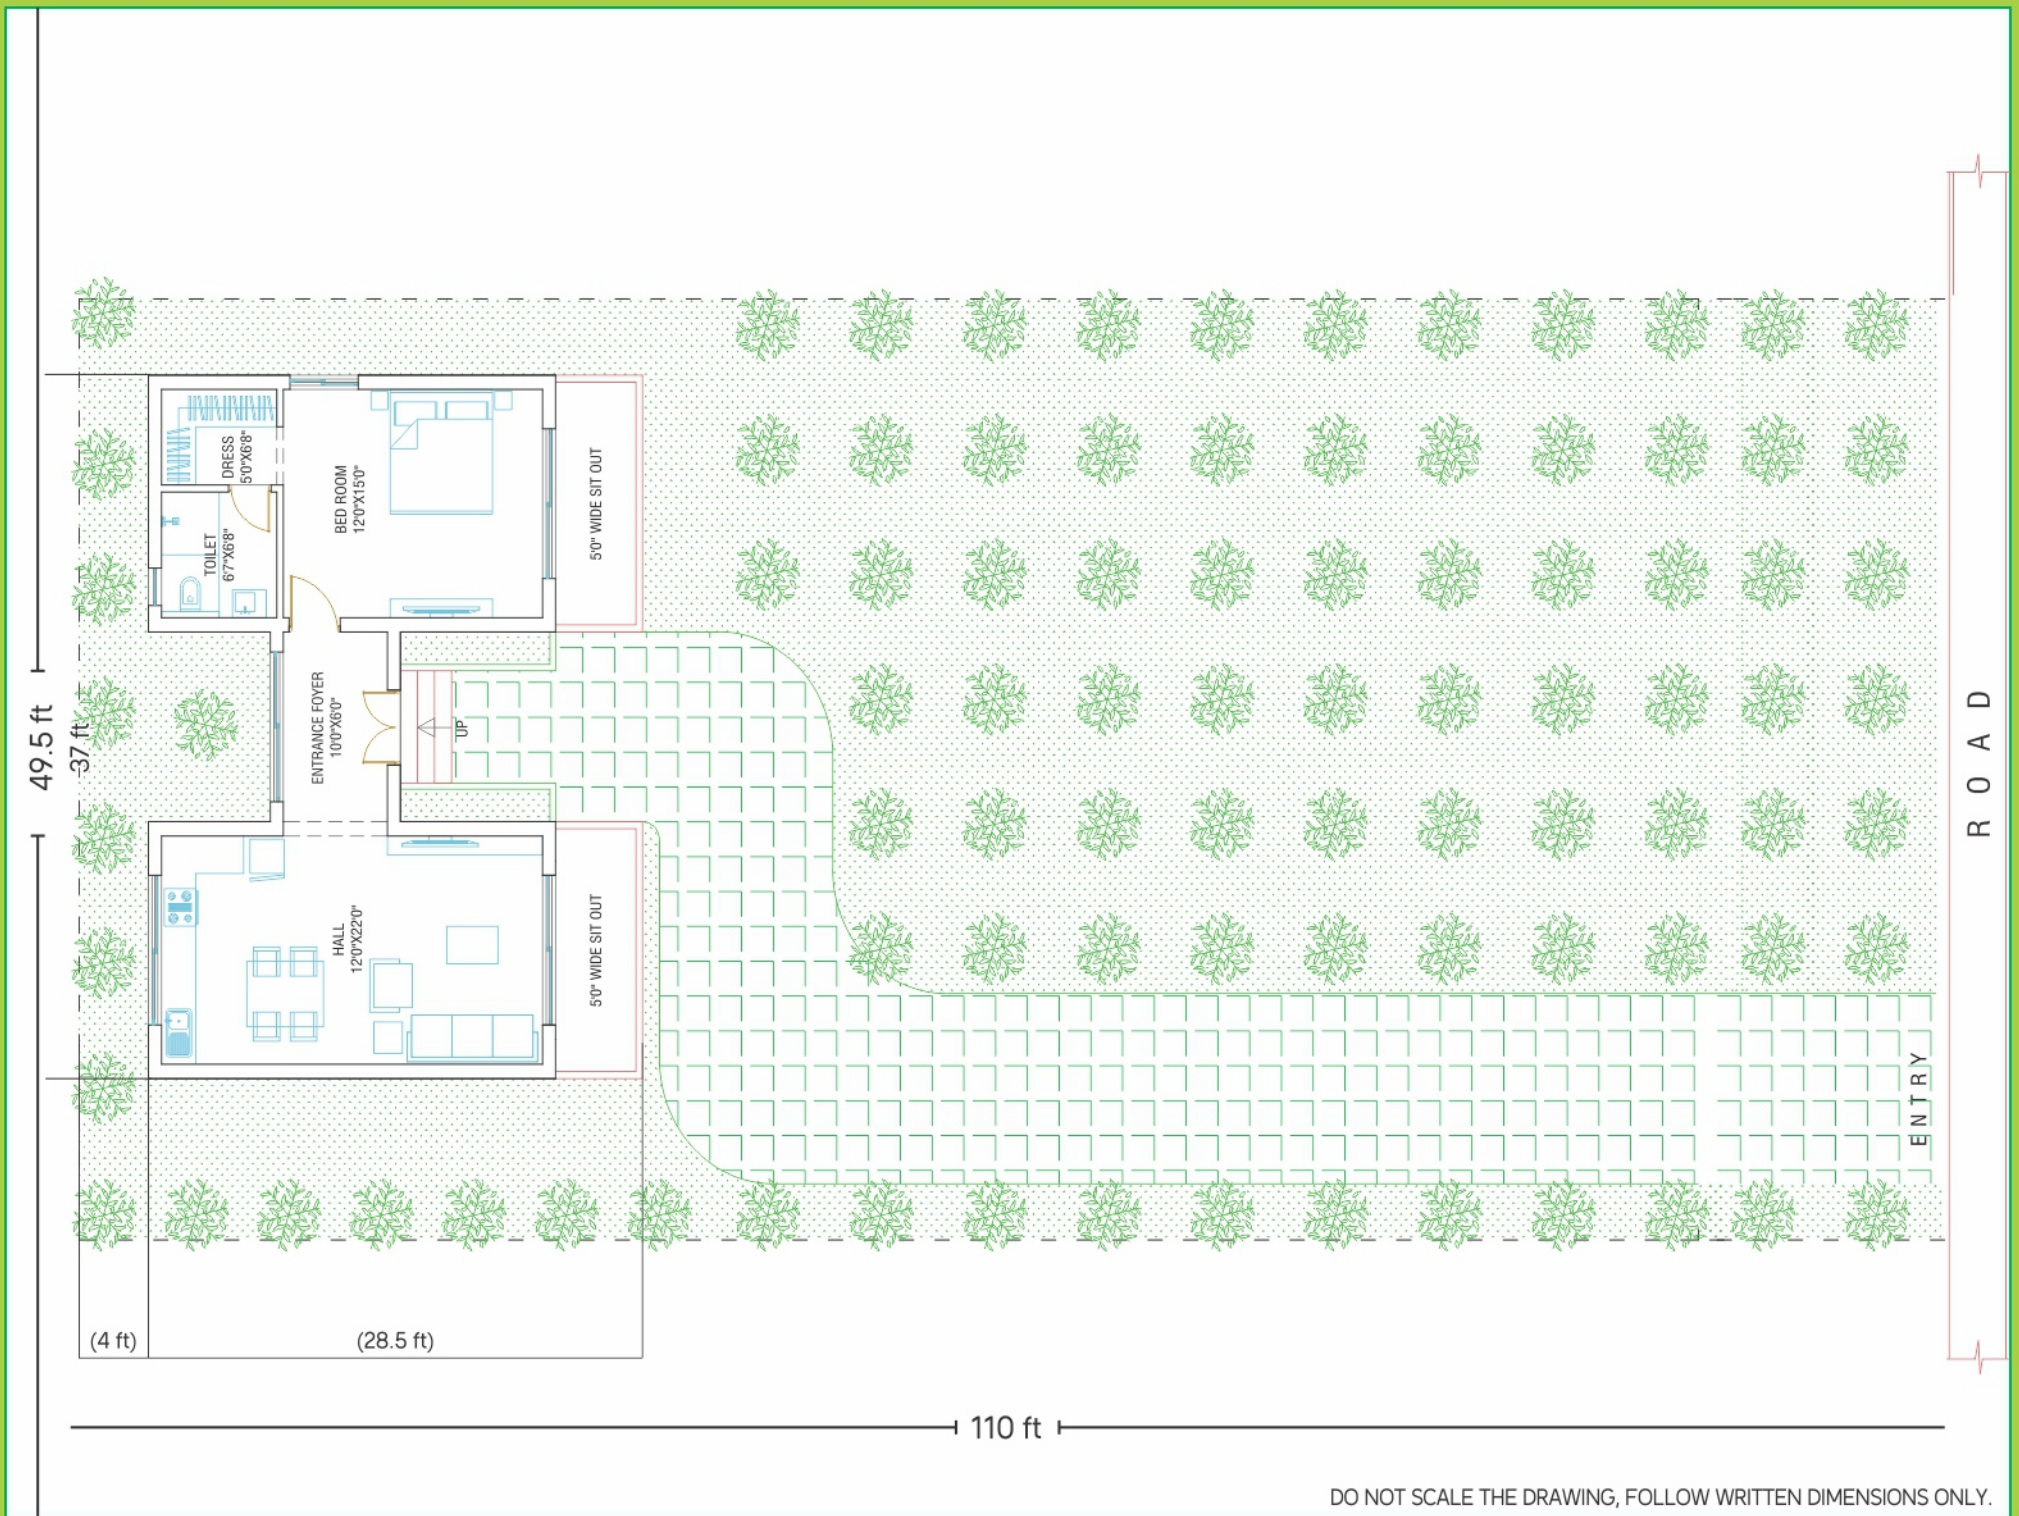

DO NOT SCALE THE DRAWING, FOLLOW WRITTEN DIMENSIONS ONLY.

Survey No. 266/B, 278/A, 279/A, 278/C, 279/F, 266/C,
266/D/2, 278/E, 267/A, 278/B, 267/B, 268/B, 166/F, 167/D,
266/A, 270/B/1, 267/C
Situatd at Obulapur (V), Jafarghad (M), Janagoan Dist.

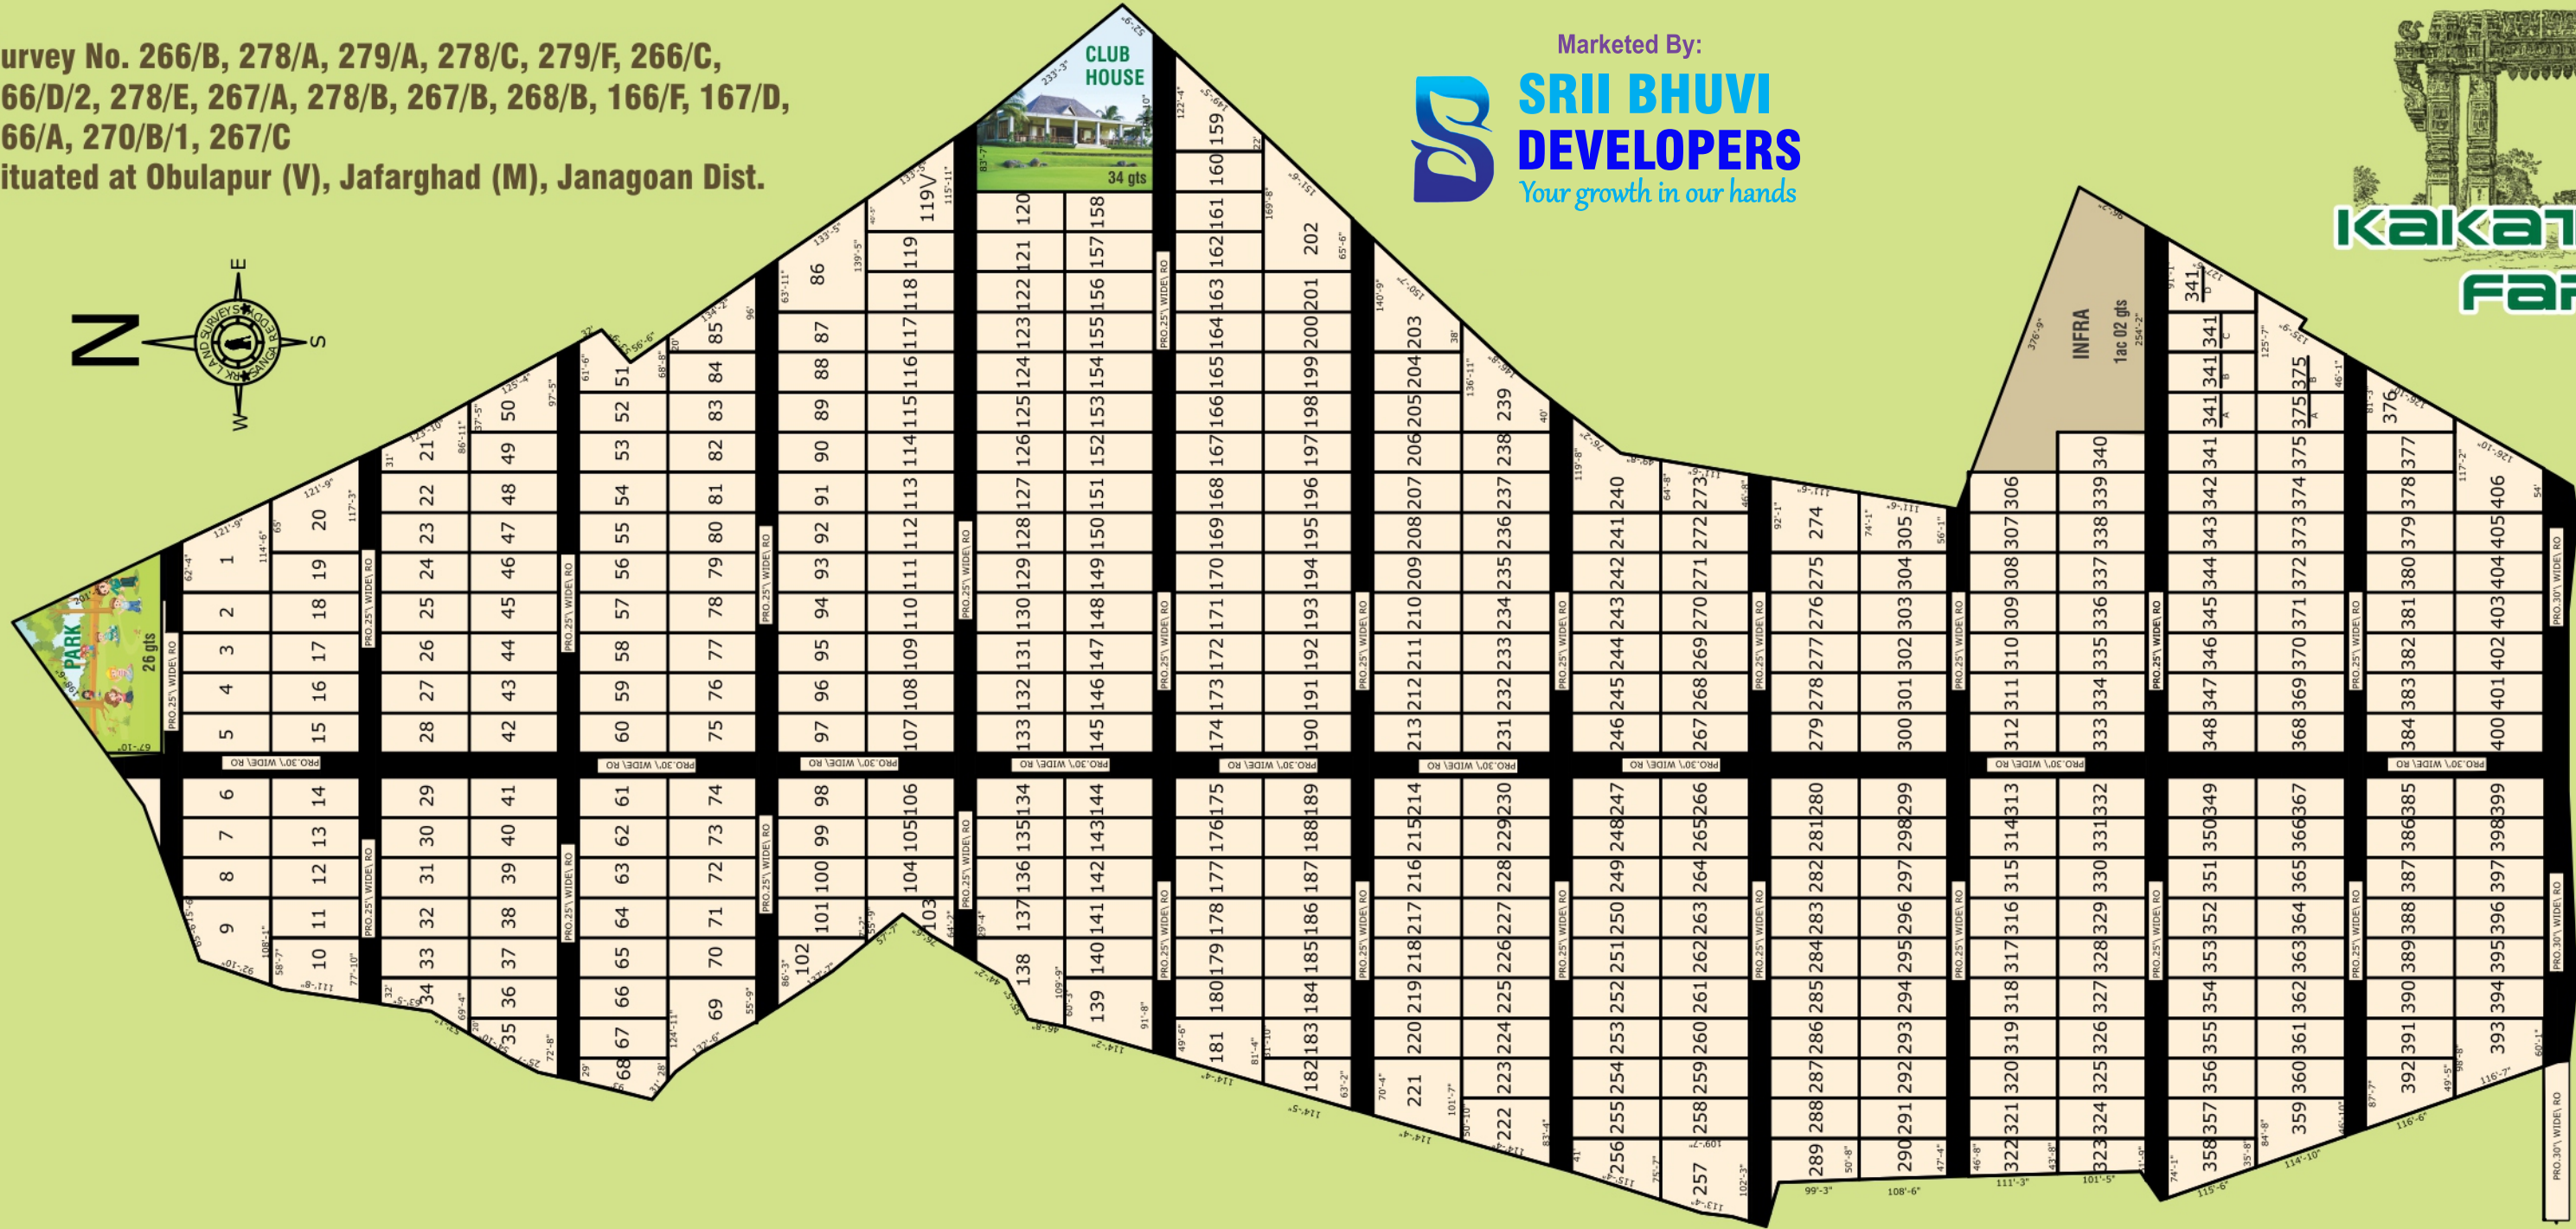

Marketed By:
SRII BHUVI
DEVELOPERS
Your growth in our hands



S.NO	AREA (In Gts)	S.NO	AREA (In Gts)
1	9 gts(1089 sq.yds)	203	9 gts(1089 sq.yds)
9	8.5 gts(1028 sq.yds)	221	6.83 gts(827 sq.yds)
10	8.5 gts(1028 sq.yds)	222	8.67 gts(1050 sq.yds)
20	9 gts(1089 sq.yds)	239	8.73 gts(1057 sq.yds)
21	5.82 gts(703 sq.yds)	240	8.46 gts(1024 sq.yds)
34	4.52 gts(546 sq.yds)	256	5.87 gts(711 sq.yds)
35	5 gts(605 sq.yds)	257	9.09 gts(1100 sq.yds)
50	6.82 gts(822 sq.yds)	273	5.62 gts(680 sq.yds)
51	5.92 gts(711 sq.yds)	274	8.37 gts(1014 sq.yds)
68	4.0 gts(484 sq.yds)	289	5.5 gts(665 sq.yds)
69	8.67 gts(1050 sq.yds)	290	5 gts(605 sq.yds)
85	5.82 gts(703 sq.yds)	305	6.56 gts(794 sq.yds)
86	10 gts(1210 sq.yds)	322	4.5 gts(544 sq.yds)
102	5 gts(605 sq.yds)	323	4.29 gts(520 sq.yds)
103	4.20 gts(505 sq.yds)	341/D	6 gts(726 sq.yds)
119/A	7.9 gts(954 sq.yds)	358	5.5 gts(665 sq.yds)
138	7.65 gts(926 sq.yds)	359	6.66 gts(806 sq.yds)
139	7.65 gts(926 sq.yds)	375/B	8.67 gts(1051 sq.yds)
159	7.24 gts(876 sq.yds)	376	5 gts(605 sq.yds)
181	5.69 gts(797 sq.yds)	392	6.90 gts(835 sq.yds)
182	4.80 gts(580 sq.yds)	393	8 gts(968 sq.yds)
202	12 gts(1452 sq.yds)	406	8.67 gts(1050 sq.yds)

NOTE;THE ALL PLOT DIMENSION'S ARE;49'6"X110'=605 SQ.YARDS
ROAD AREA;AC.08-32 gts
PARK & SOCIAL INFRA AREA;AC;01-28 gts
CLUB HOUSE AREA;34 gts
TOTAL EXTENT AREA;AC;65-20 gts




LAYOUT DEVELOPMENT

- ❧ Grand Entrance Arch
- ❧ HDPE Water line to Each Plot along with Drip
- ❧ Land Clearing and Levelling with Plot Stones
- ❧ Street Lights
- ❧ Avenue Plantation
- ❧ Beautifully Landscaped Gardens
- ❧ 30 ft and 25 ft Internal Roads with gravel
- ❧ Club House
- ❧ Parks
- ❧ Beautiful Landscaping



CLUB HOUSE



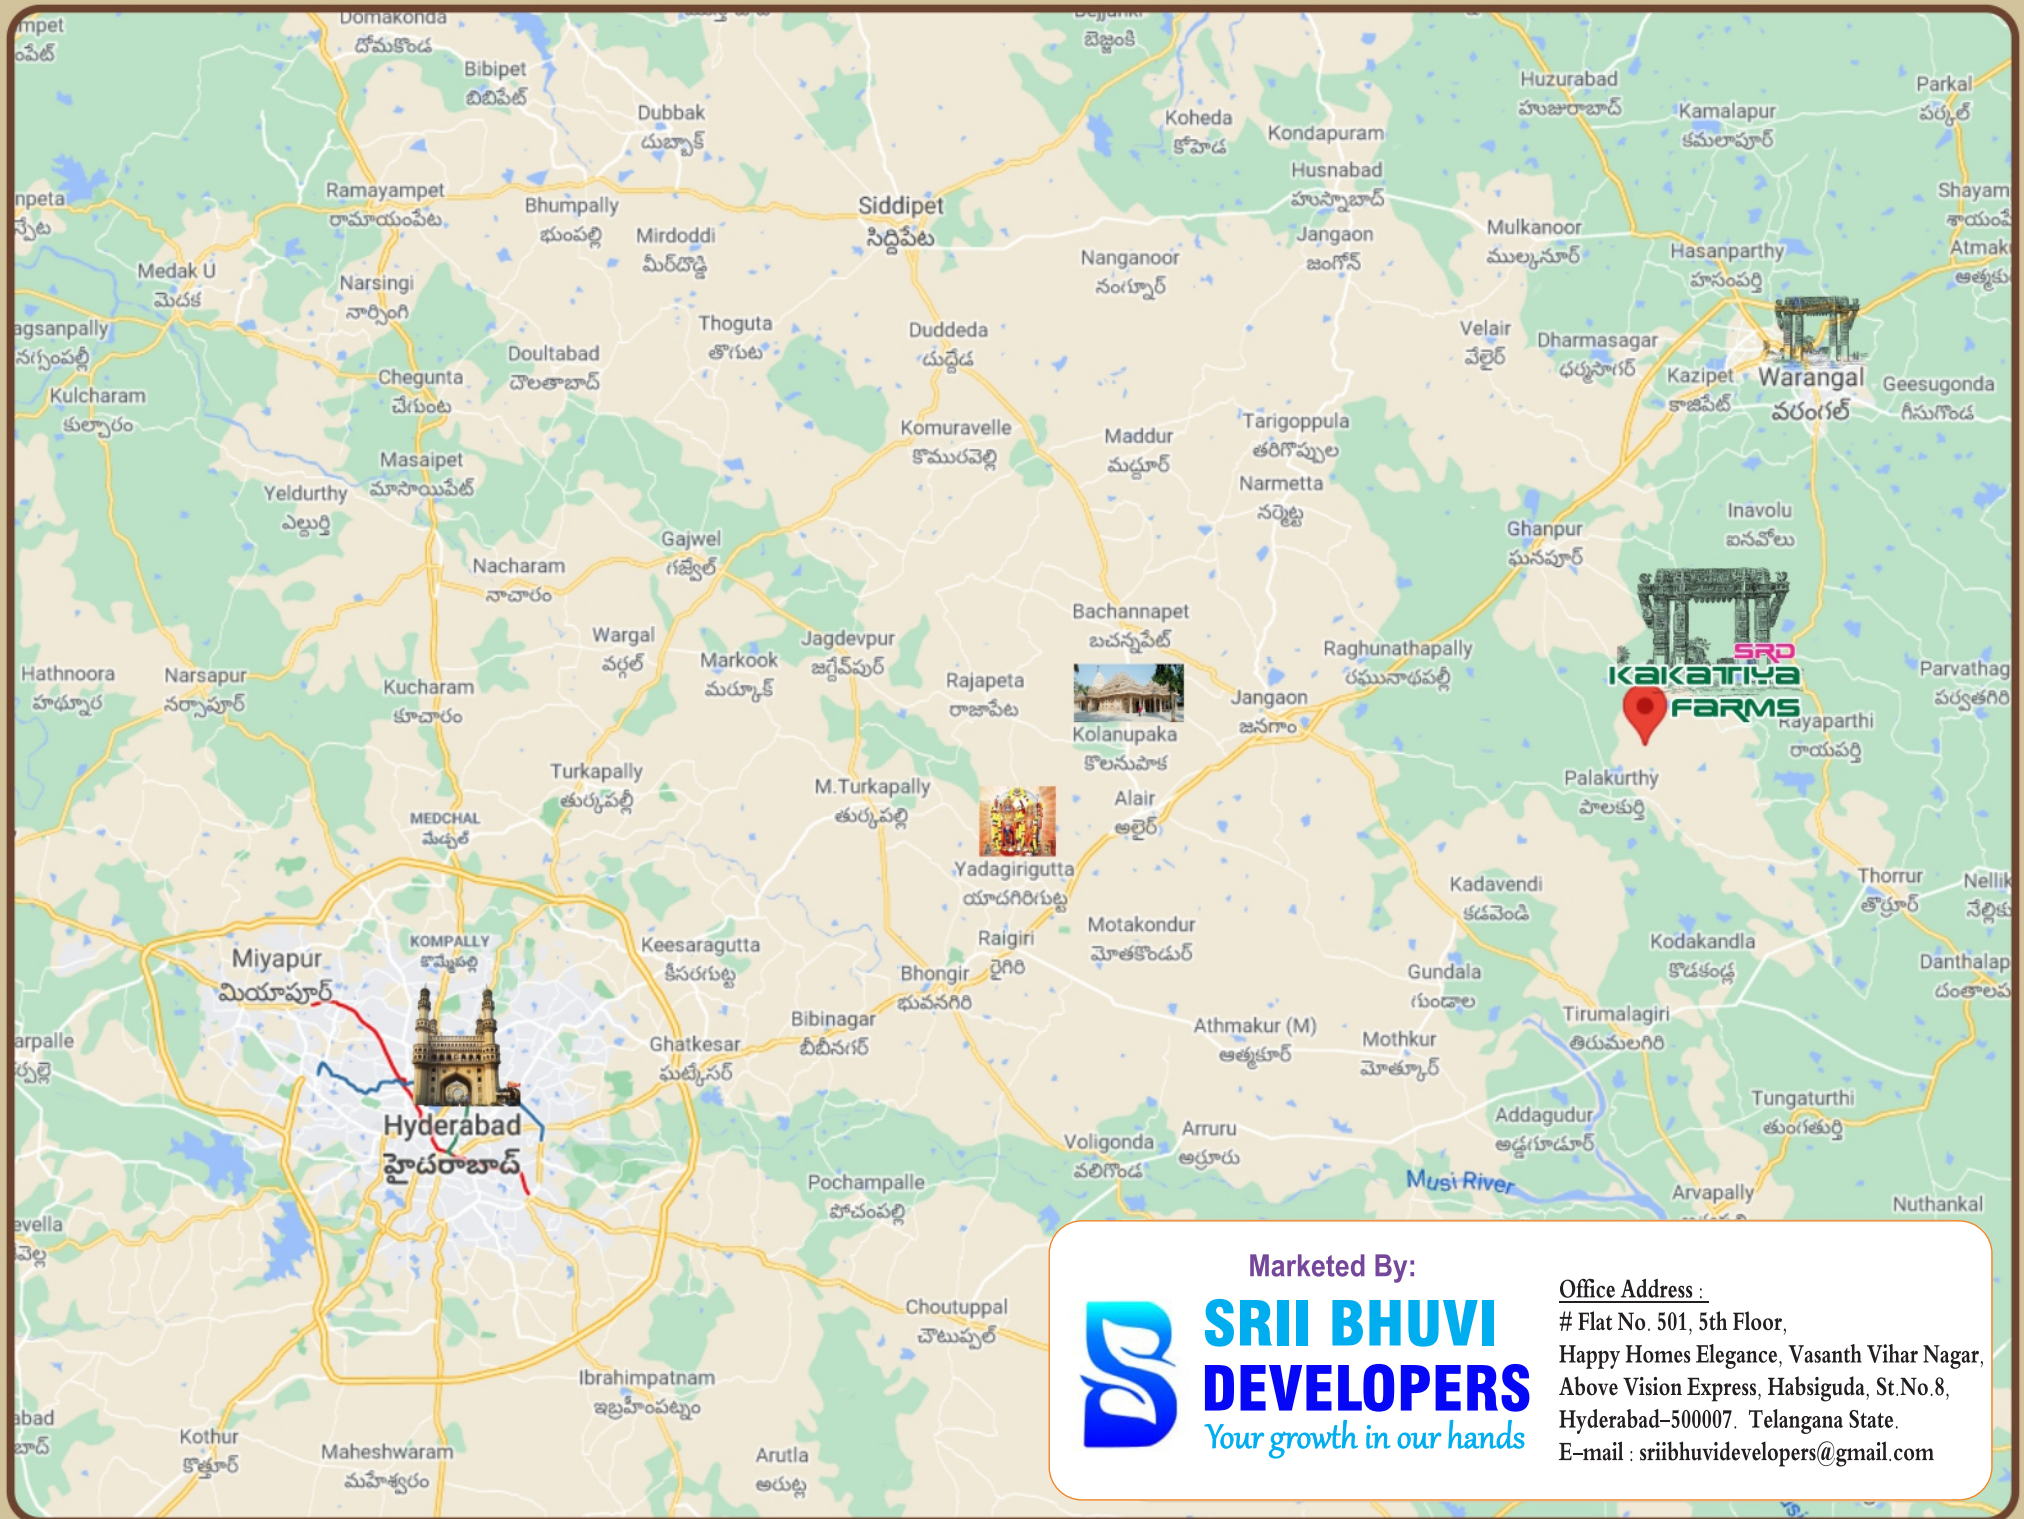

Marketed By:



**SRII BHUVI
DEVELOPERS**
Your growth in our hands

Office Address :

Flat No. 501, 5th Floor,
Happy Homes Elegance, Vasanth Vihar Nagar,
Above Vision Express, Habsiguda, St.No.8,
Hyderabad-500007. Telangana State.
E-mail : sriibhuvidevelopers@gmail.com